




Stand Upgrade (3x2 - Signage + TV)

Artist's Impression
Plants and props are a representation only. Graphics to be supplied by the client.

Sheet List	
Sheet Number	Sheet Name
A00	Title Page
A02	Perspective View
A03	Plan and Elevations

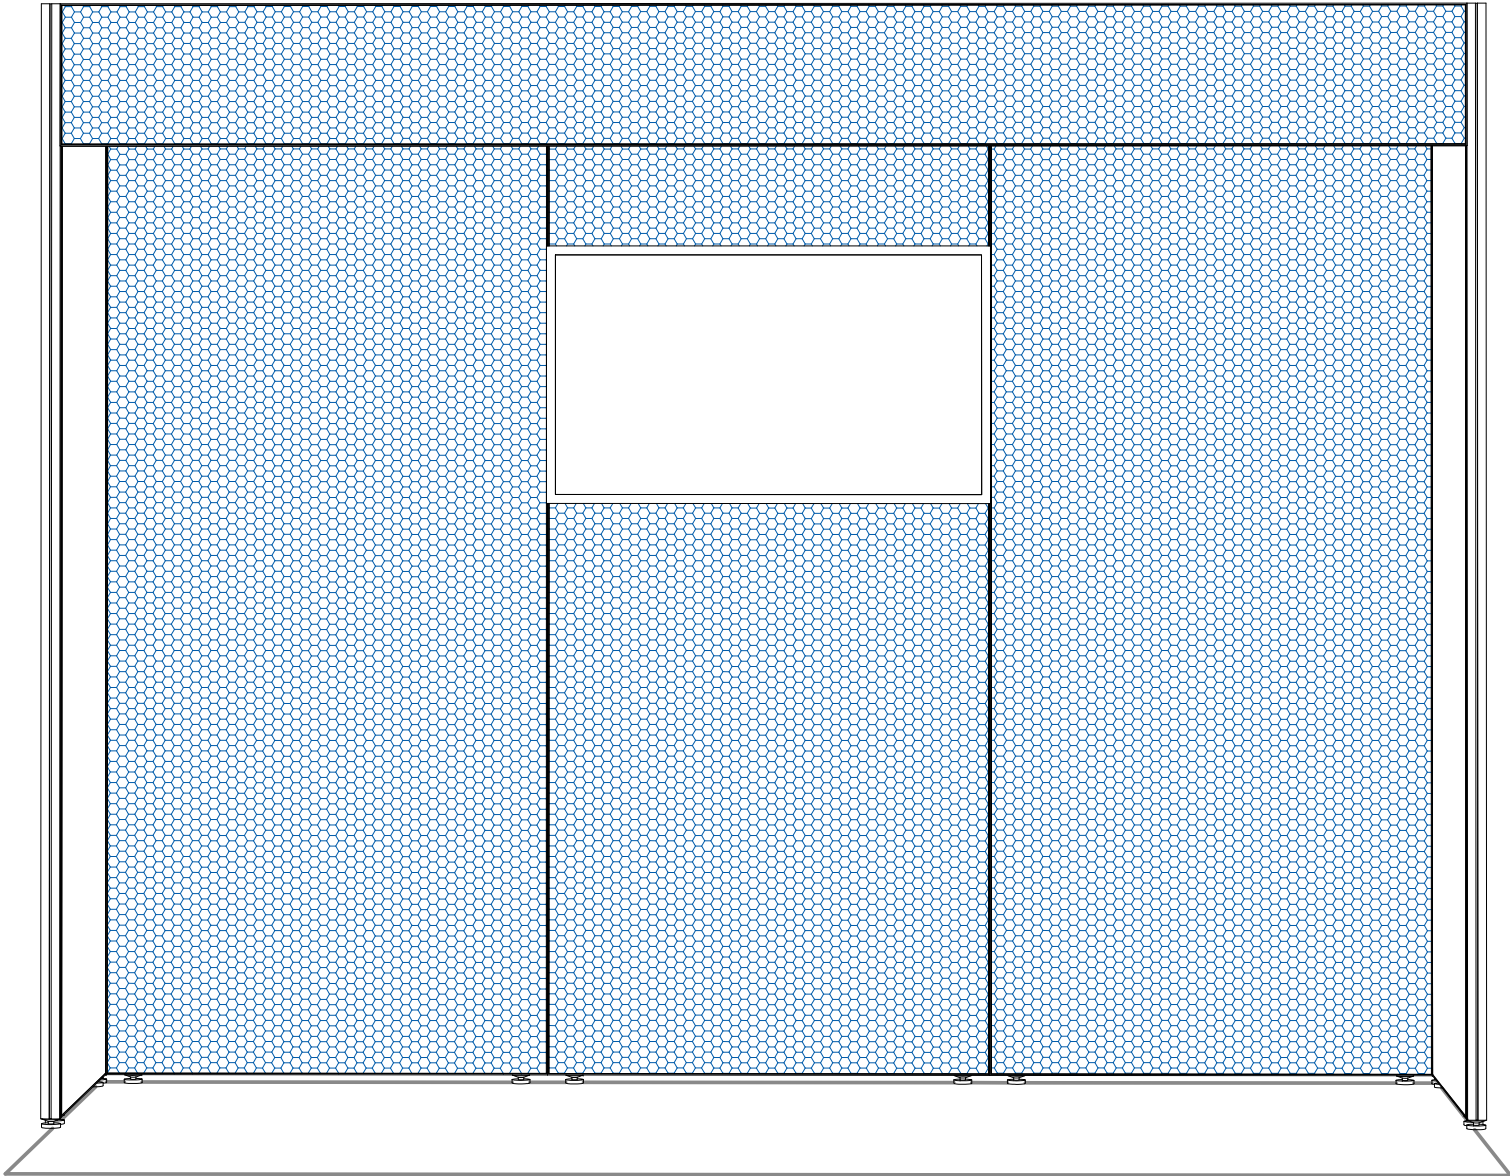

Perspective View

Artist's Impression
Plants and props are a representation only.
Graphics to be supplied by the client.



Infill Panel Materials

- ☐ Foam PVC
- ☒ Digital print signage

Furniture Schedule	
Description	Qty

WALLING 2400mmH Aspen walling with digital print infills on back wall

AV 43" screen on walling

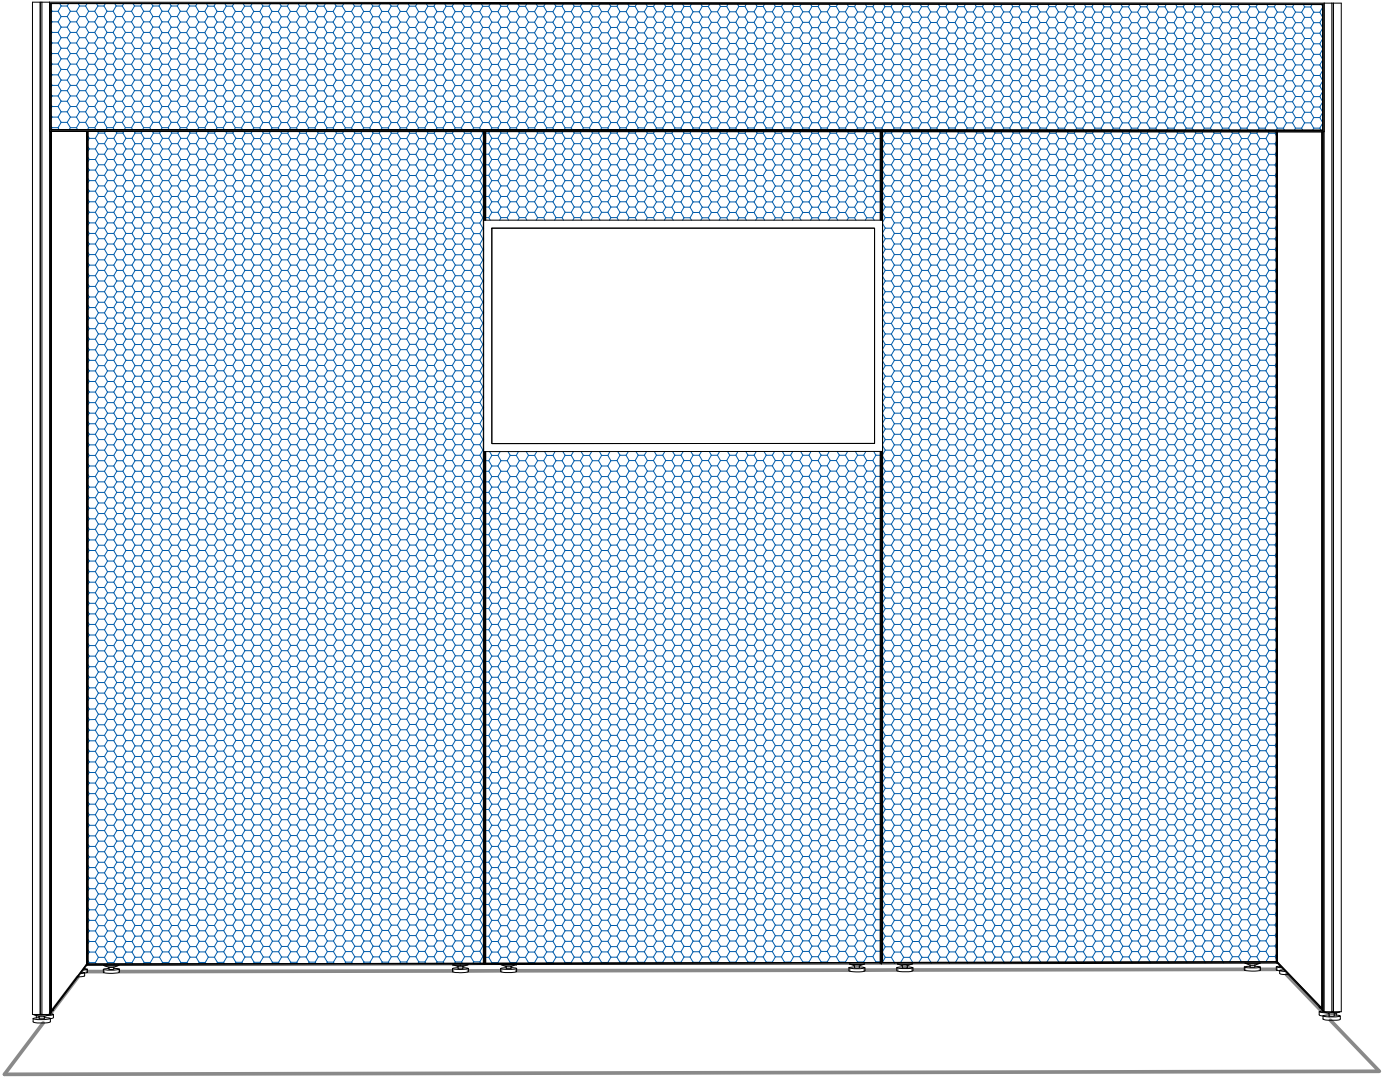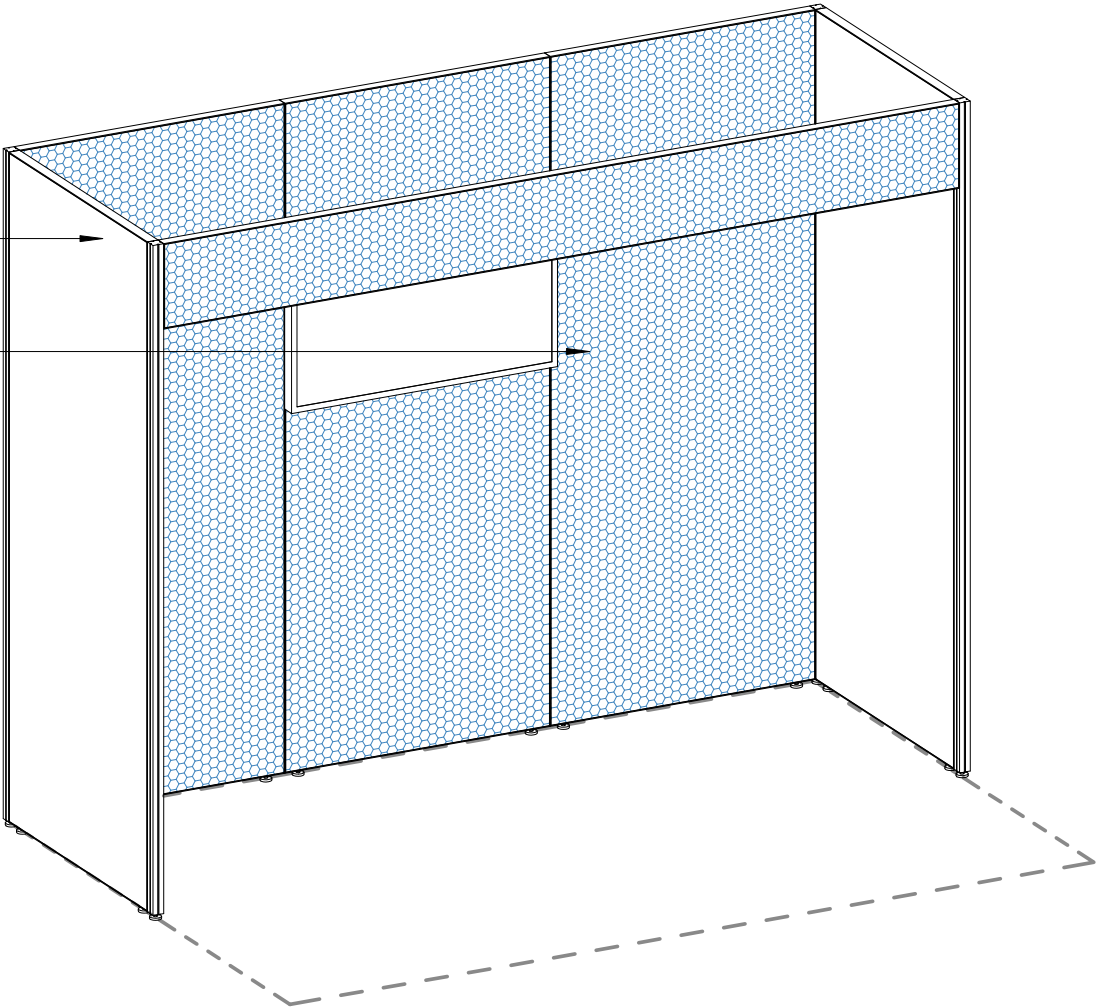


Plan and Elevations




Infill Panel Materials


- Foam PVC
- Digital print signage

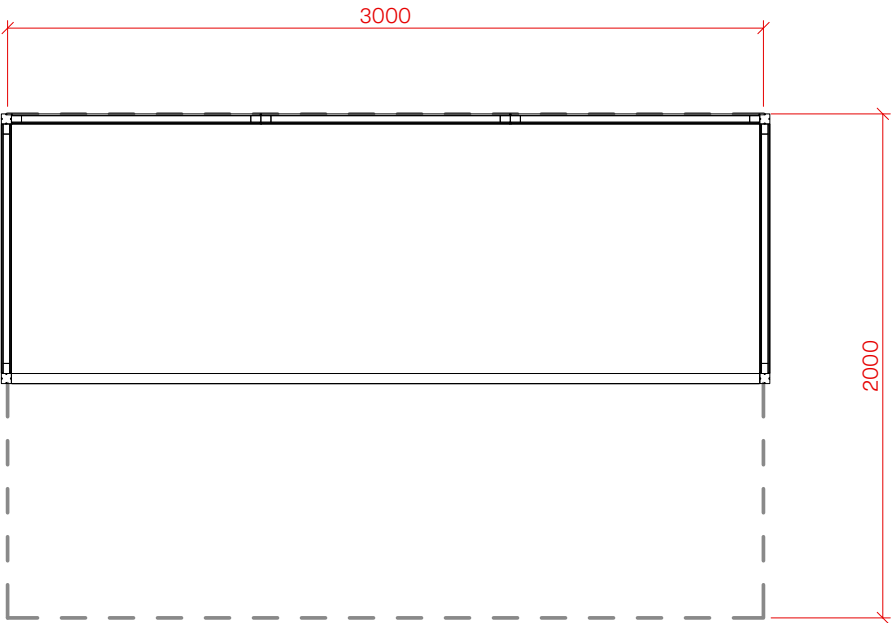

1 Plan View
A03 1 : 30

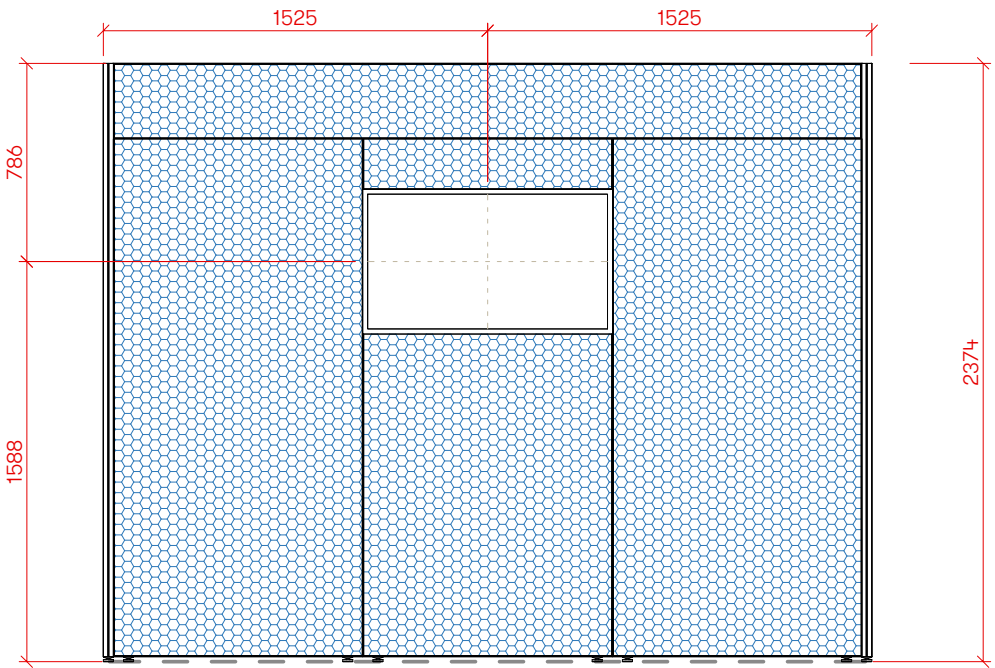

2 Elevation - Front
A03 1 : 30

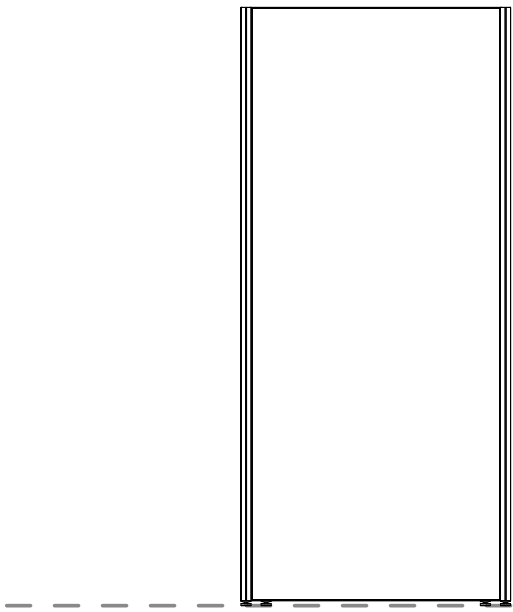

3 Elevation - Right
A03 1 : 30

