




# Stand Upgrade (3x2 - Signage All Walls)

**Artist's Impression**

Plants and props are a representation only. Graphics to be supplied by the client.

| Sheet List   |                     |
|--------------|---------------------|
| Sheet Number | Sheet Name          |
| A00          | Title Page          |
| A02          | Perspective View    |
| A03          | Plan and Elevations |

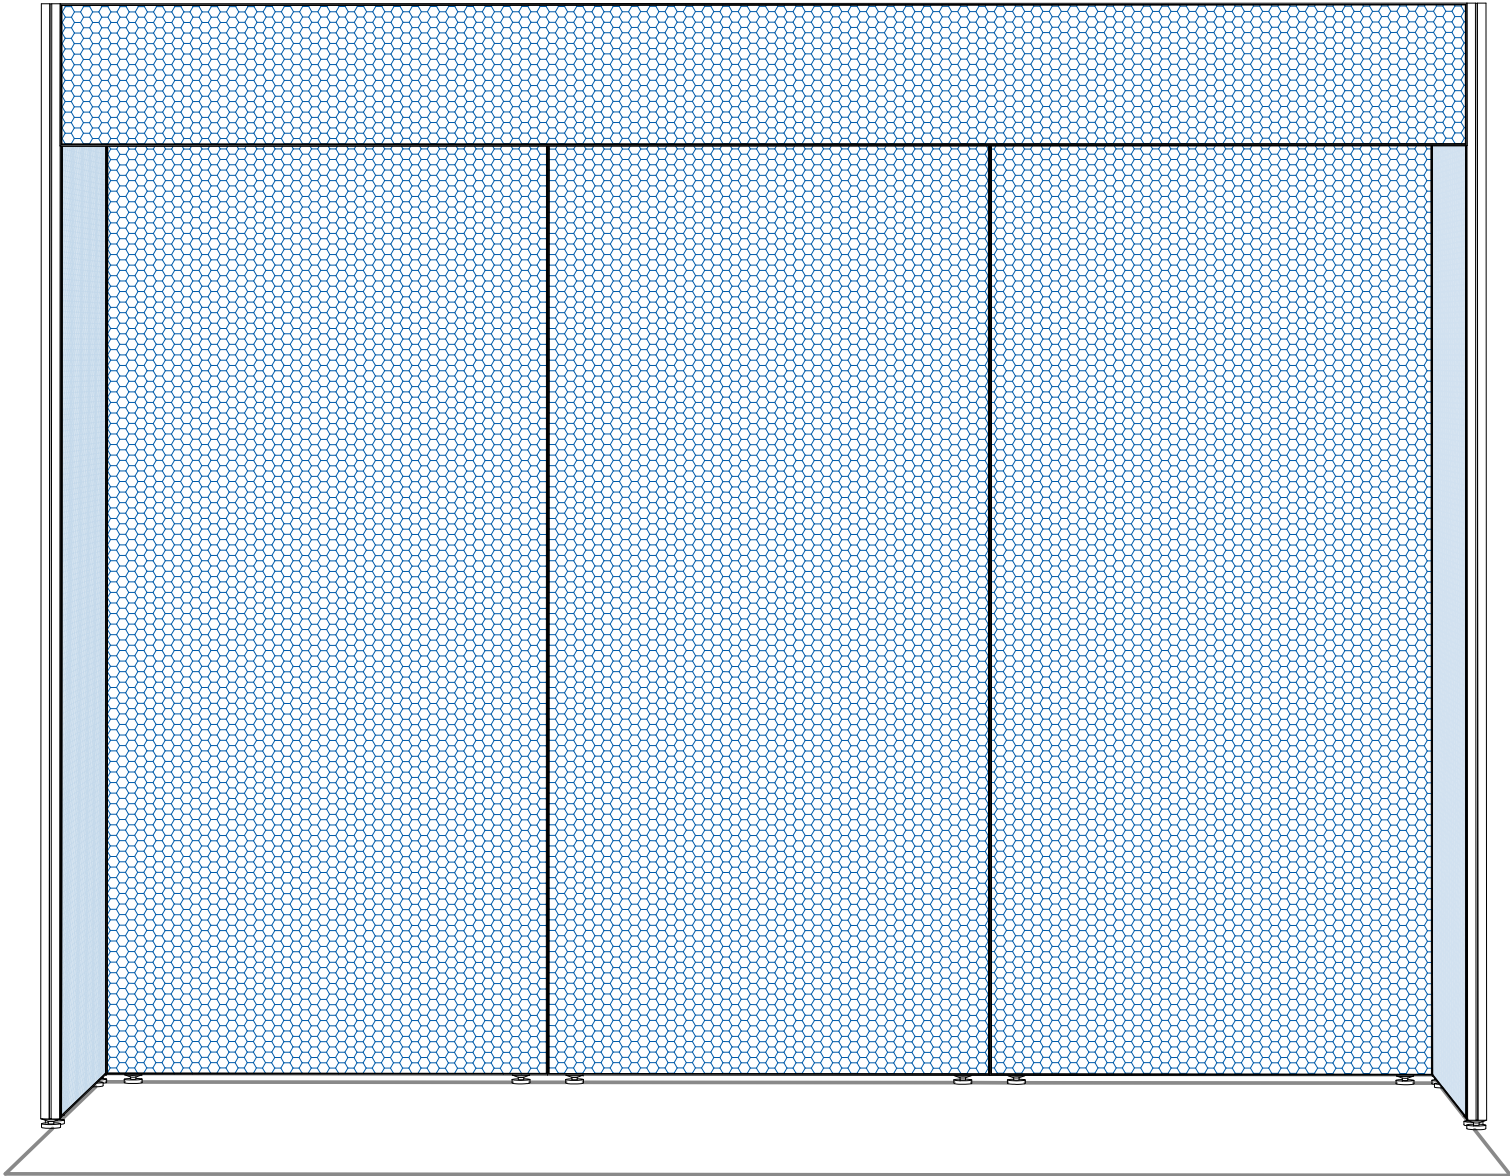

VENUE:

EVENT DATE:

FILE: O:\\_General Plans\Exhibitions\Stand PDFs\Aspen Stand Upgrade (3x2 - Signage All Walls).rvt



ACCT MANAGER:  
DESIGNER: Katie D

REVISION NUMBER: C00  
REVISED BY: KD  
REVISION DATE: 3/03/2025 11:01:48 AM

PAGE NUMBER: A00  
PAGE SIZE: A3  
SCALE:

# Perspective View



**Artist's Impression**  
Plants and props are a representation only.  
Graphics to be supplied by the client.

**Infill Panel Materials**

- ☐ Foam PVC
- ☒ Digital print signage

| Furniture Schedule |     |
|--------------------|-----|
| Description        | Qty |

WALLING 2400mmH Aspen walling with digital print infill on all walls

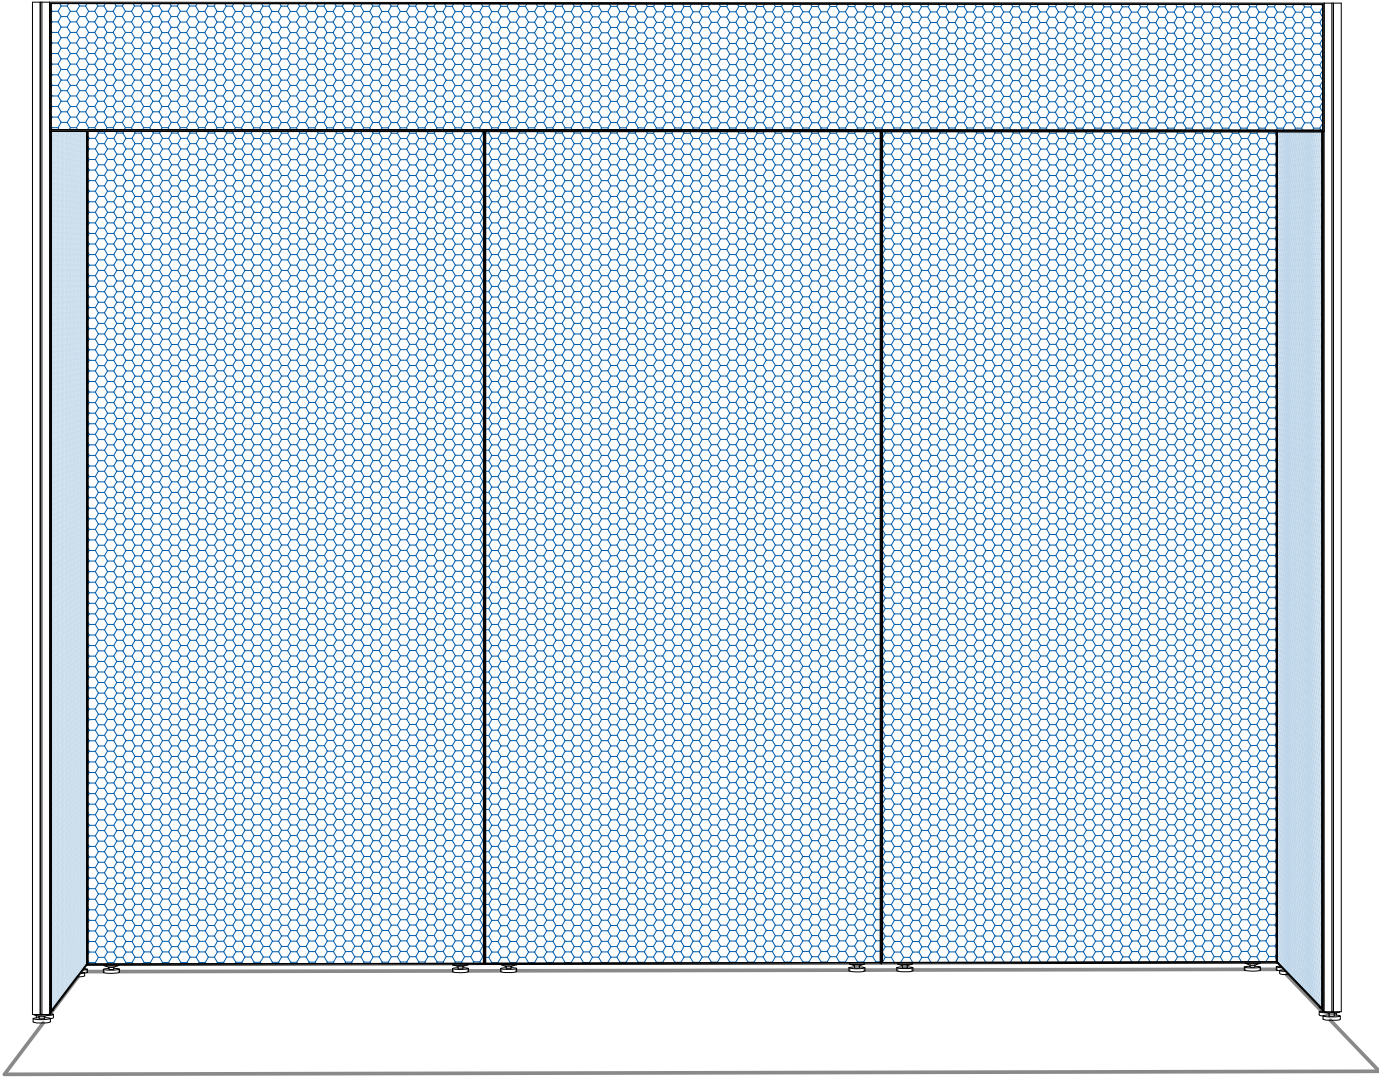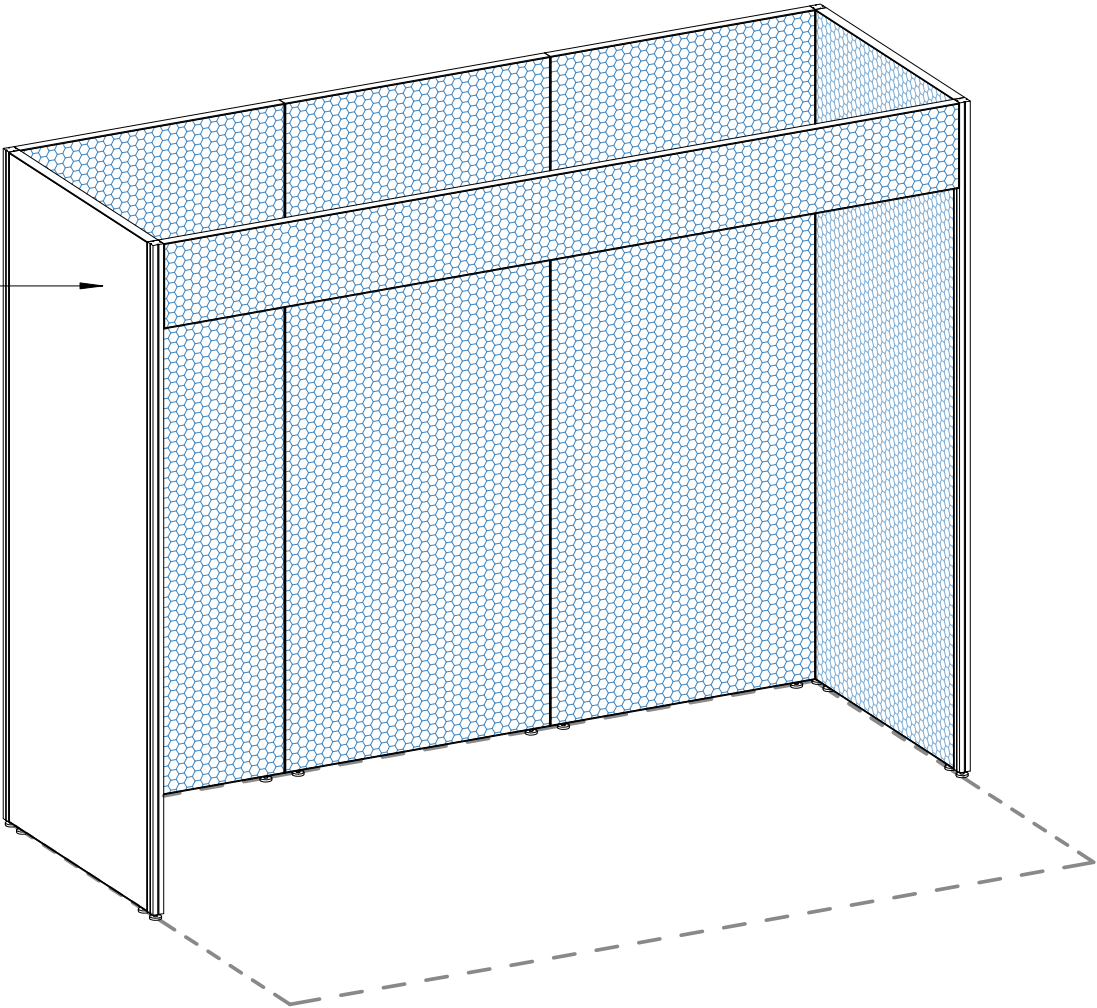




Plan and Elevations




Infill Panel Materials


- Foam PVC
- Digital print signage

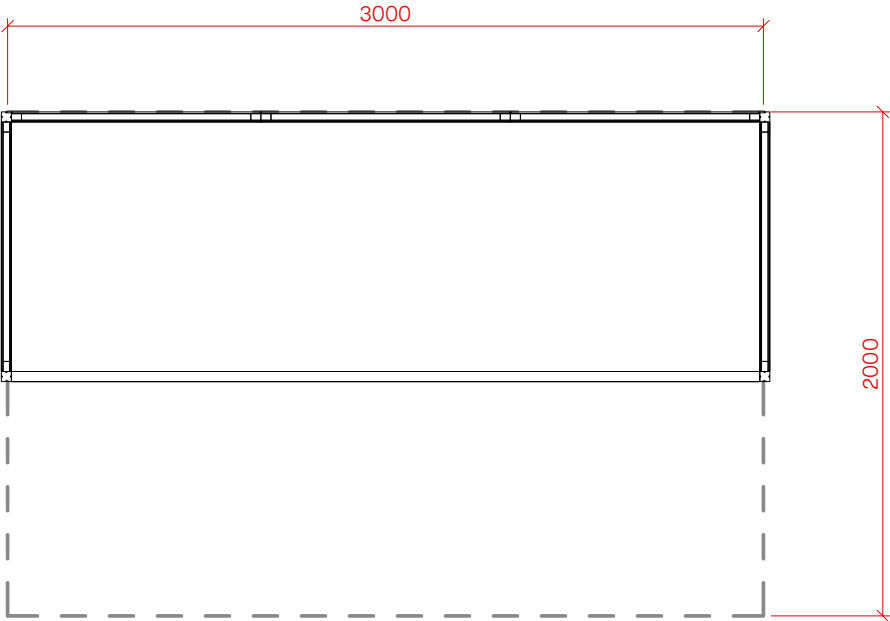

1 Plan View  
A03 1 : 30

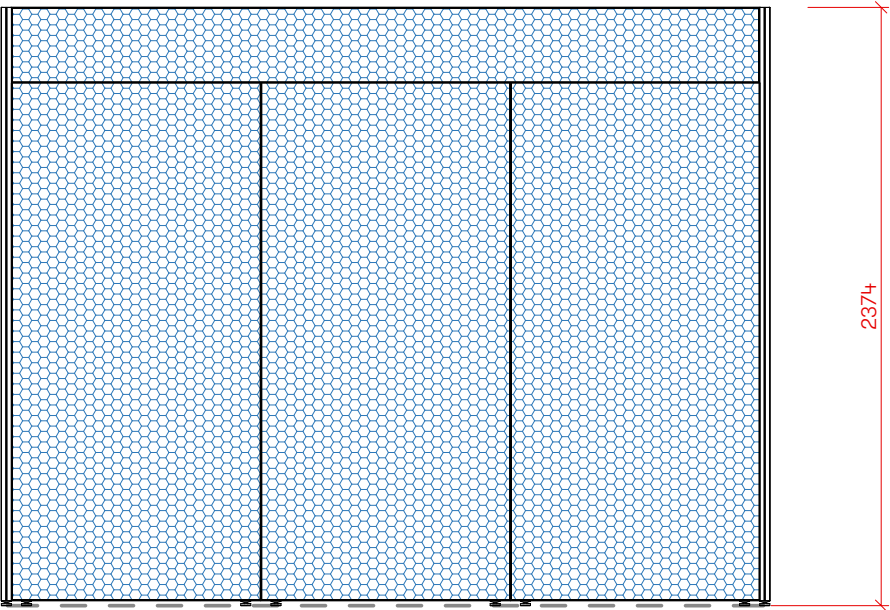

2 Elevation - Front  
A03 1 : 30

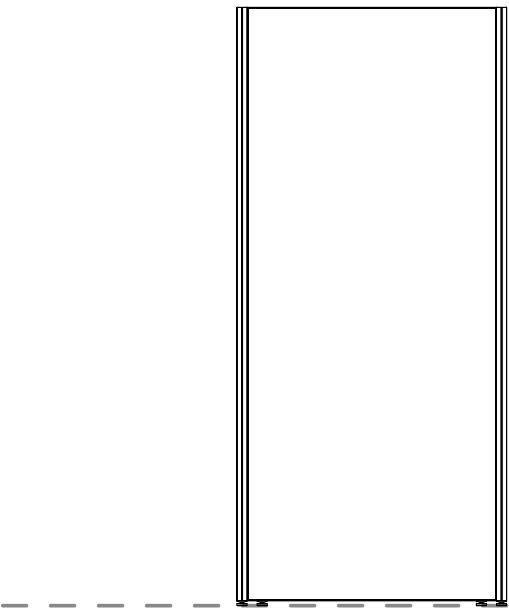

3 Elevation - Right  
A03 1 : 30

